



2ND FLOOR PLAN
SCALE: 1/8" = 1'-0"

OFFICES
USE GROUP 6
BCOG B
(BCOG E)*


- GLASS (2 HR) BSA No. ---
- INTERIOR PARTITION (1 HR) METAL STUD
- EXTERIOR PARTITION (2 HR) METAL STUD
- CMU WALL
- REINFORCED CONCRETE (RC) WALL
- GLASS RAILING (TYP.)
- CONTROLLED FLOW ROOF DRAIN
JR SMITH RAINTRON, MODEL #1083 @ 52.73 GPM/WEIR
4 REQUIRED (SEE ALSO SD1/SD2 APPLICATION #SCQ26/09SB, JOB #4550)
- OLD CODE (BCOG)
- SANITARY LINE
- VENT LINE
- CLEAN OUT
- CLEAN OUT
- FLOOR DRAIN
- HOOD EXHAUST DUCT (TYP.)
- 12"x4" SCUPPER (TYP.)
- EXHAUST FAN (EF), SEE MECH. PLANS, JOB# 4548

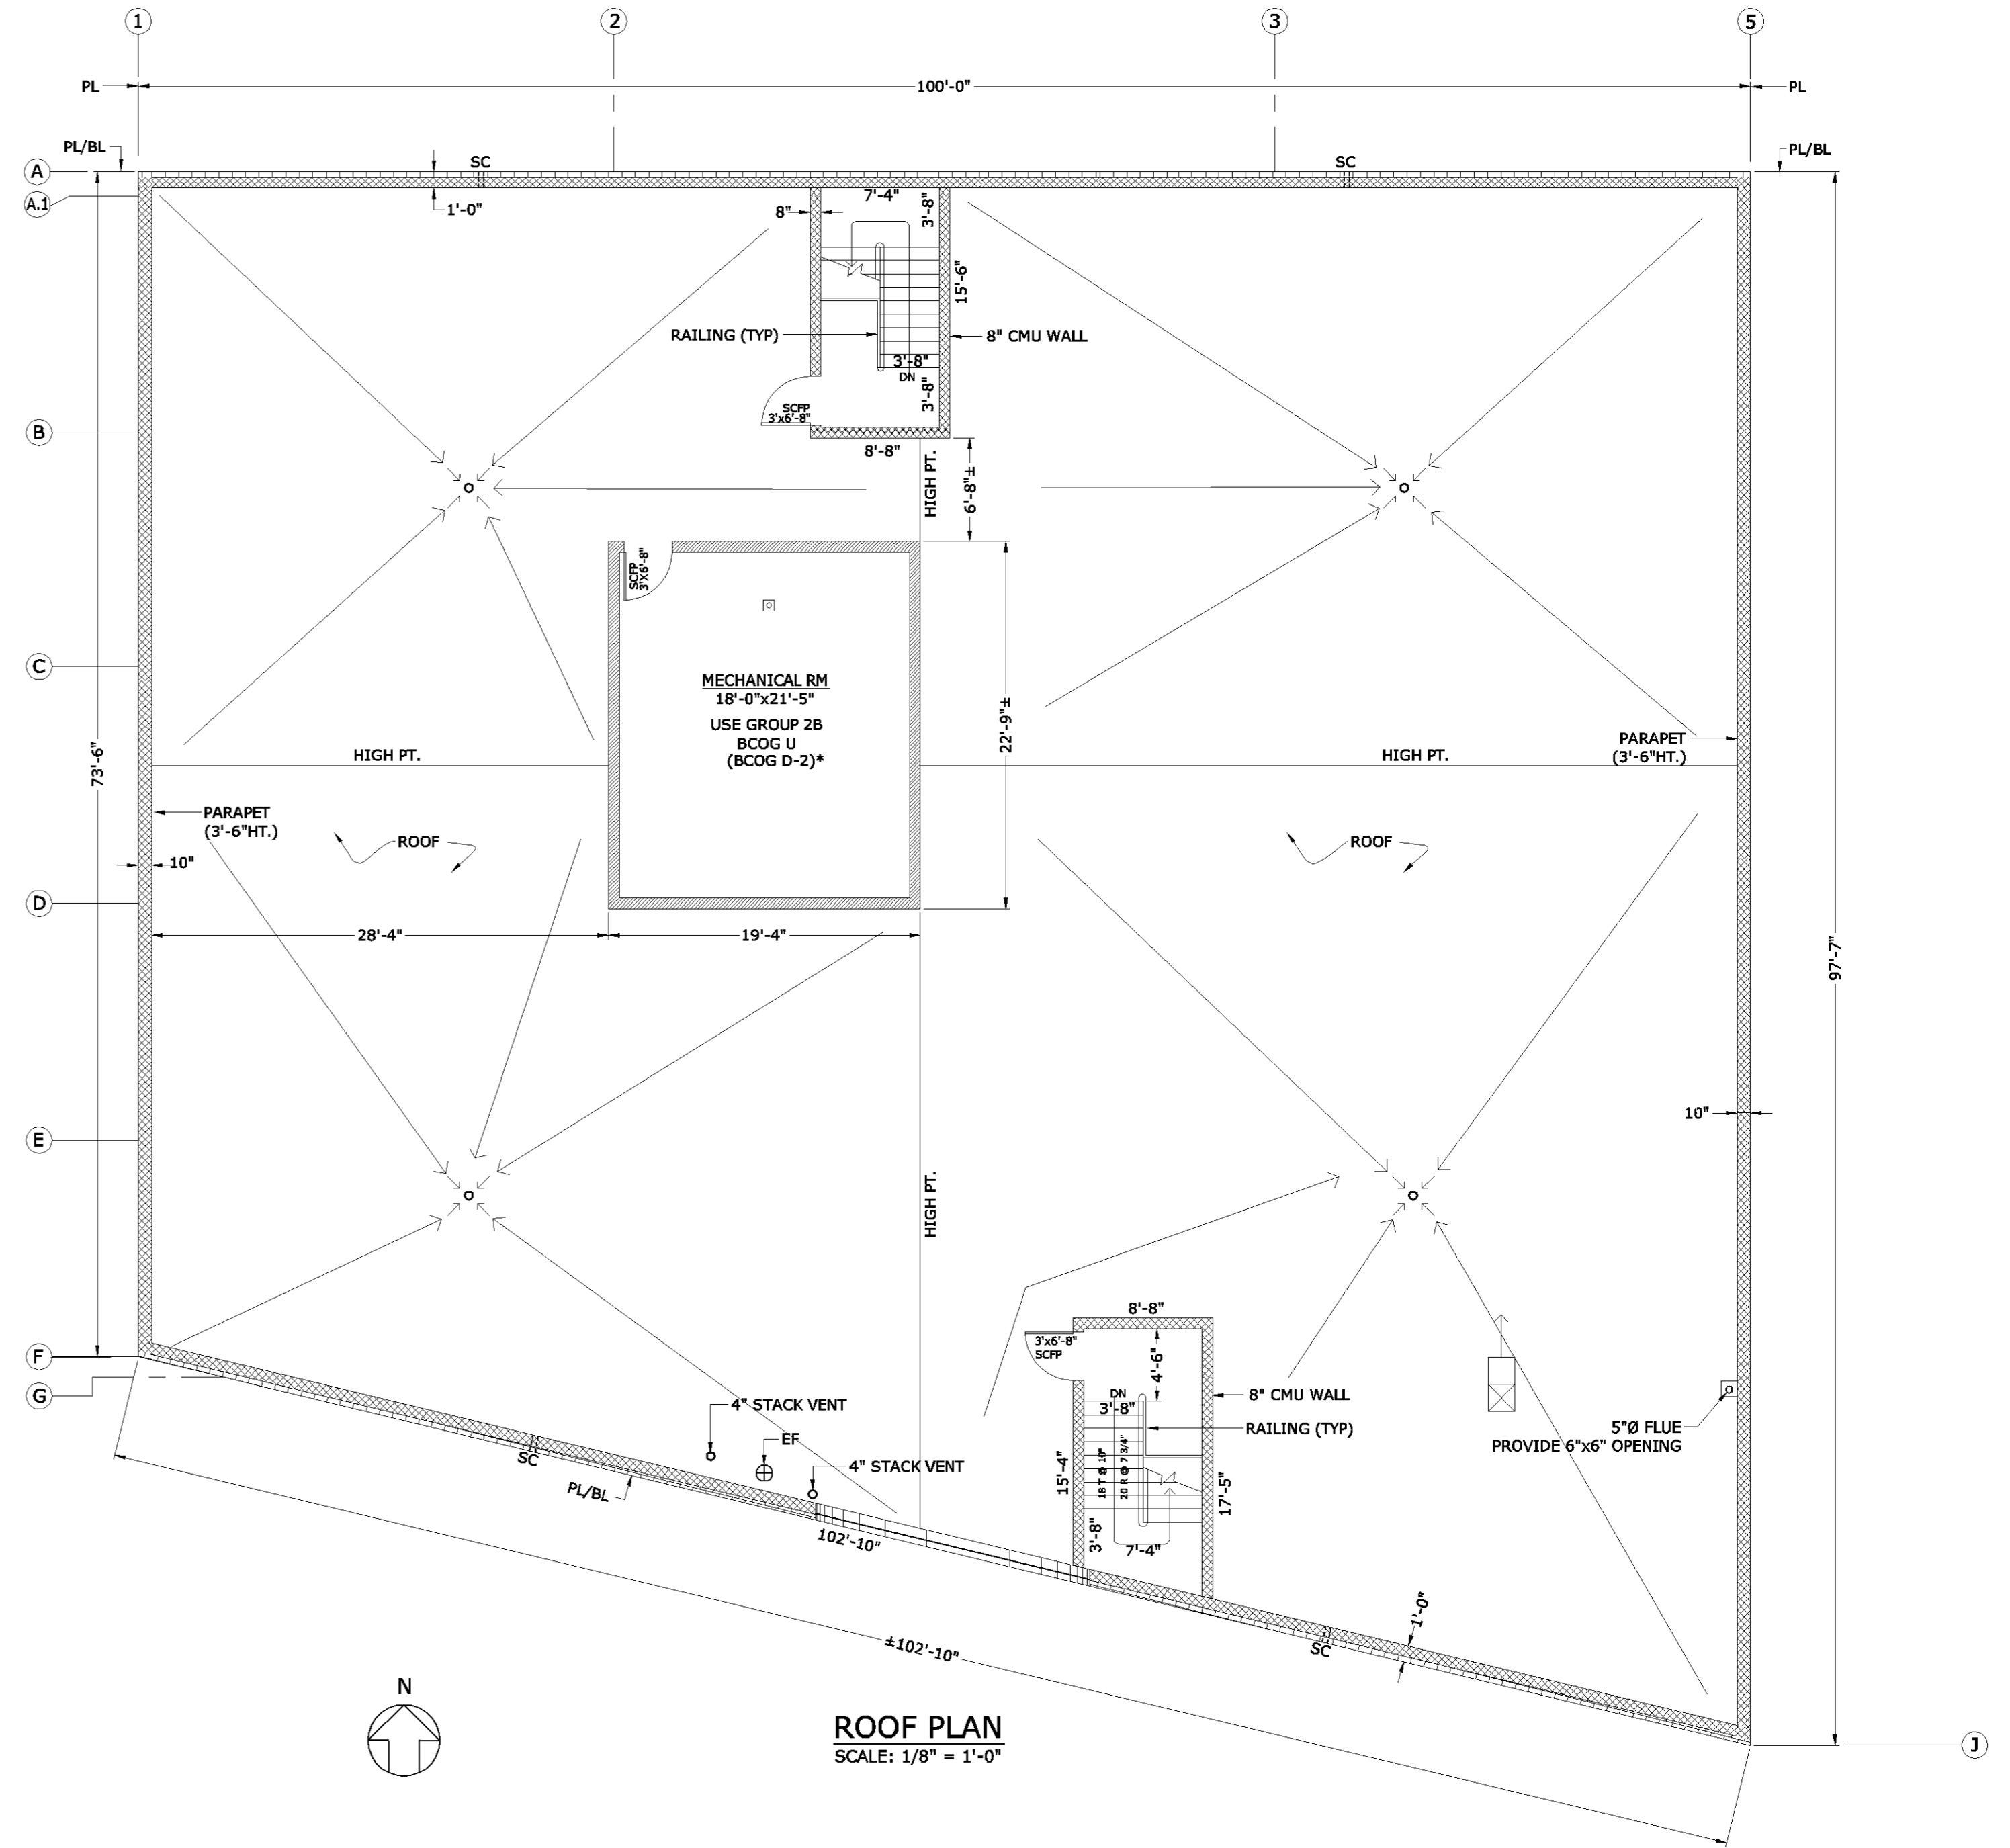


ROOF PLAN
SCALE: 1/8" = 1'-0"

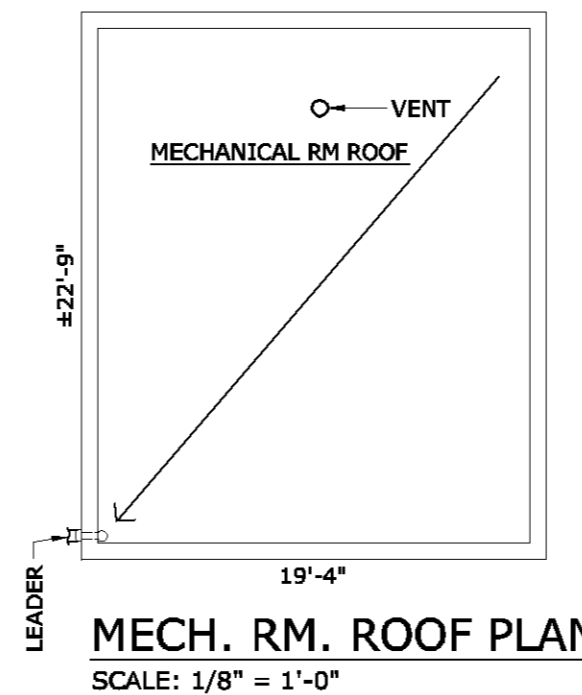

MECH. RM. ROOF PLAN
SCALE: 1/8" = 1'-0"

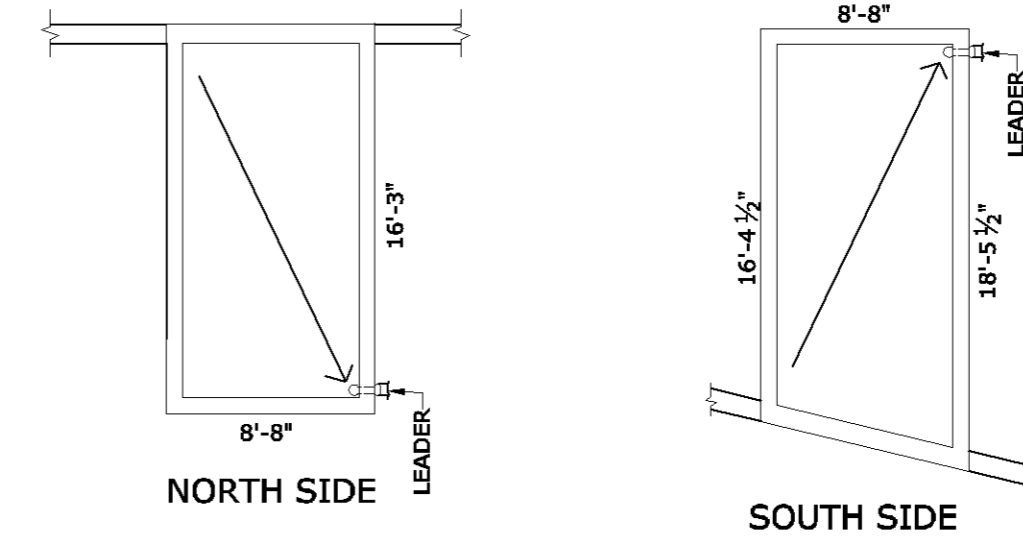

STAIR BULKHEAD ROOF PLAN, (TYP.)
NORTH & SOUTH SIDE
SCALE: 1/8" = 1'-0"

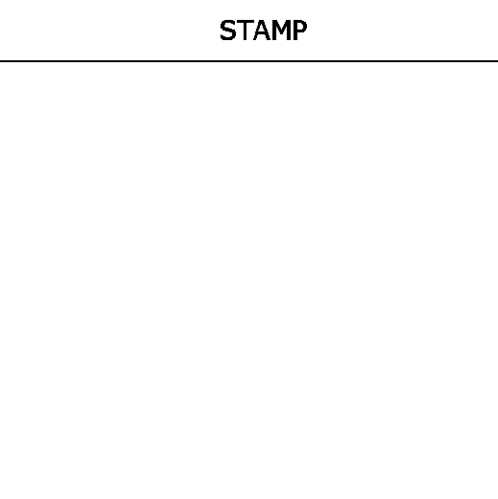

Rev. No.	Description	Date	OWNER				DESCRIPTION/CONTENTS		TITLE
			[Owner Name]				2ND FLOOR & ROOF PLUMBING PLAN		[Title]
			PROJECT/ADDRESS				SCALE	JOB No.	
			[Project Address]				AS NOTED	4546-PL	
			BLOCK	LOT	ZONING	MAP	REV. No.	DATE	SHEET No.
			1770	7	C1-4 R6B	10B	0	02/16/2009	3